



0+000

W=4,0
N=0

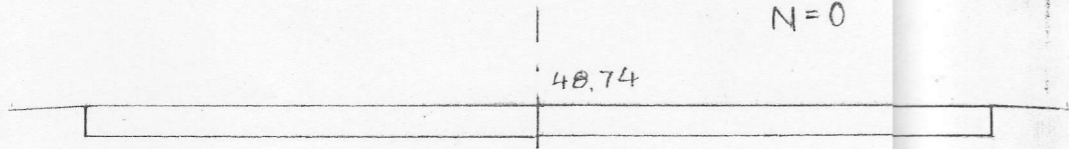


0+550

W=0
N=0,35

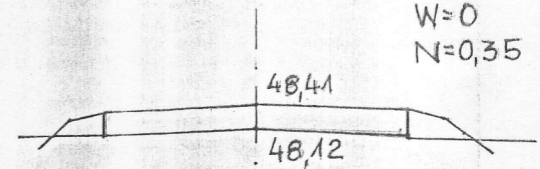


0+010

W=0,1
N=0,2

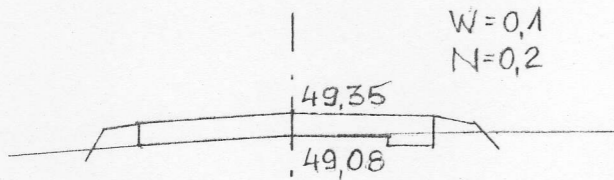


0+250

W=0
N=0,35

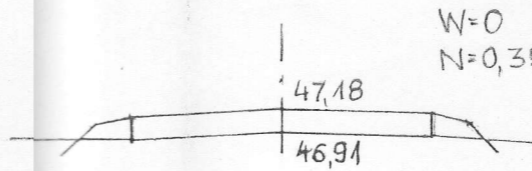


0+600

W=0,05
N=0,3

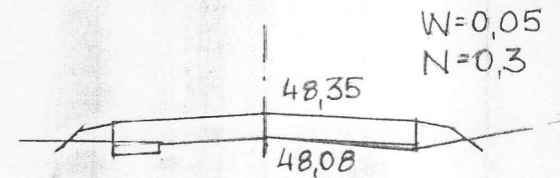


0+035

W=0,1
N=0,2

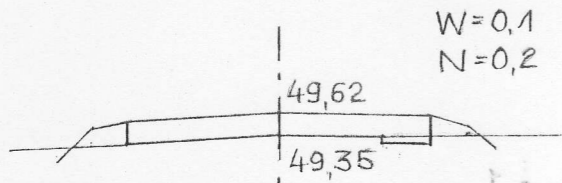


0+300

W=0,05
N=0,35

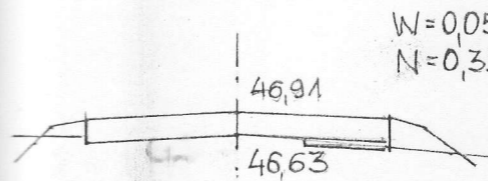


0+650

W=0,05
N=0,35

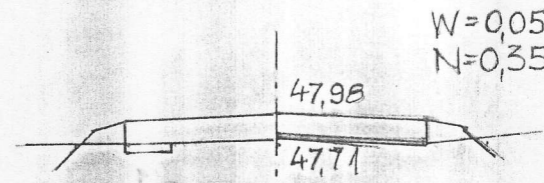


0+050

W=0,15
N=0,15

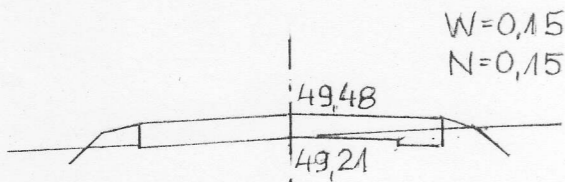


0+350

W=0,2
N=0,3

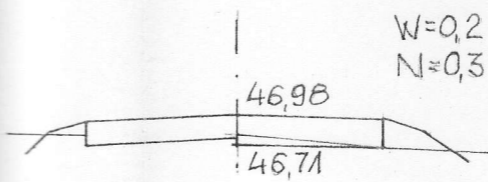


0+700

W=0,1
N=0,3

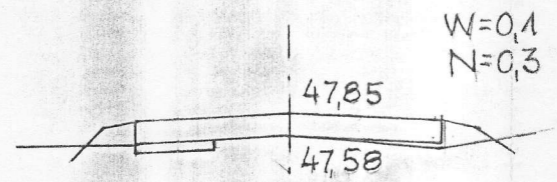


0+100

W=0,1
N=0,3

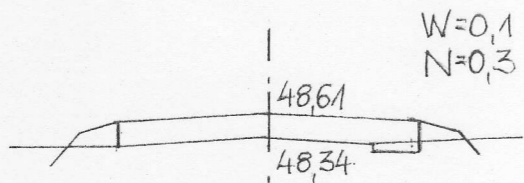


0+400

W=0,1
N=0,25

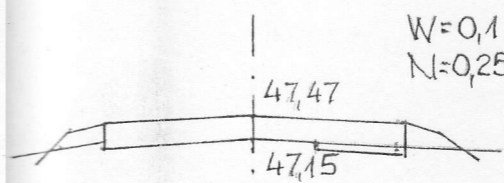


0+750

W=0,2
N=0,4

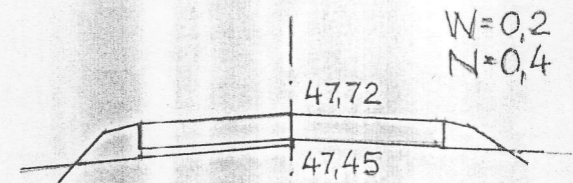


0+150

W=0
N=0,3

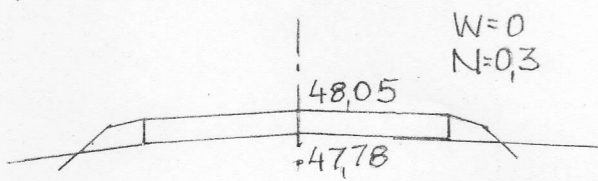


0+450

W=0,1
N=0,3

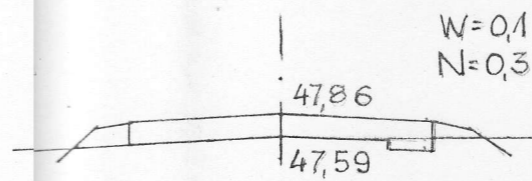


0+787

W=0,1
N=0,4

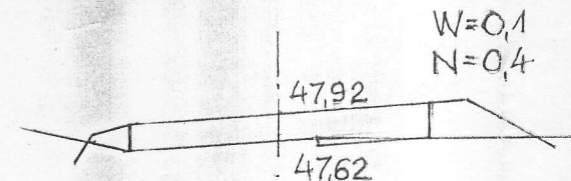


0+200

W=0
N=0,35

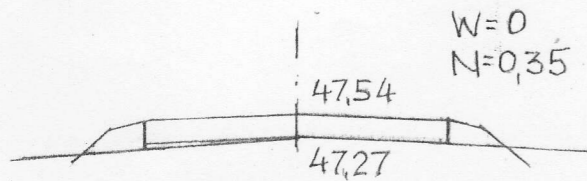

0+500

W=0
N=0,35

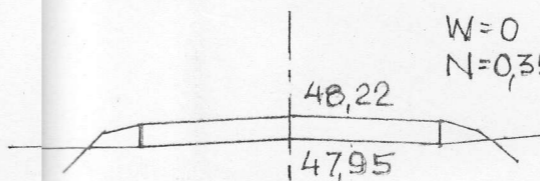

STAROSTWO P
W WIERUS
98-400 WIEF
ul. Ryneł

N=0
N=0,35

N=0,05
N=0,3

N=0,05
N=0,35


N=0,1
N=0,3

N=0,2
N=0,4

N=0,1
N=0,4

Projekt przebudowy drogi gminnej nr 118120E
w obrębie wsi Czastary
na działce nr.472
dł. 787 m

Przekroje poprzeczne

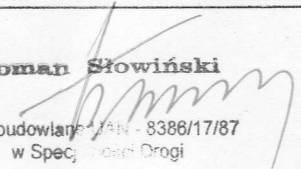Projektant: R. Słowiński		Roman Słowiński  Upr. budowlana nr 8386/17/87 w Spec. Drog
A. Kaczyński		
Skala 1: 100	Rysunek	Andrzej Kaczyński PROJEKTANT Konstrukcyjny i Wykonawczy W Spec. Drog Na podł. 5 ul. 1 5 2 ul. 2, 5 13 ul. 1 pkt. 3 NIP 141417210/710/87
Data: kwiecień 2017 r.	Nr. 5	